




McCall
SHARP
ARCHITECTURE


Danbury Fire Station Exterior



② South Mezzanine
1/8" = 1'-0"

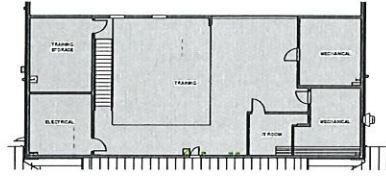

③ North Mezzanine
1/8" = 1'-0"

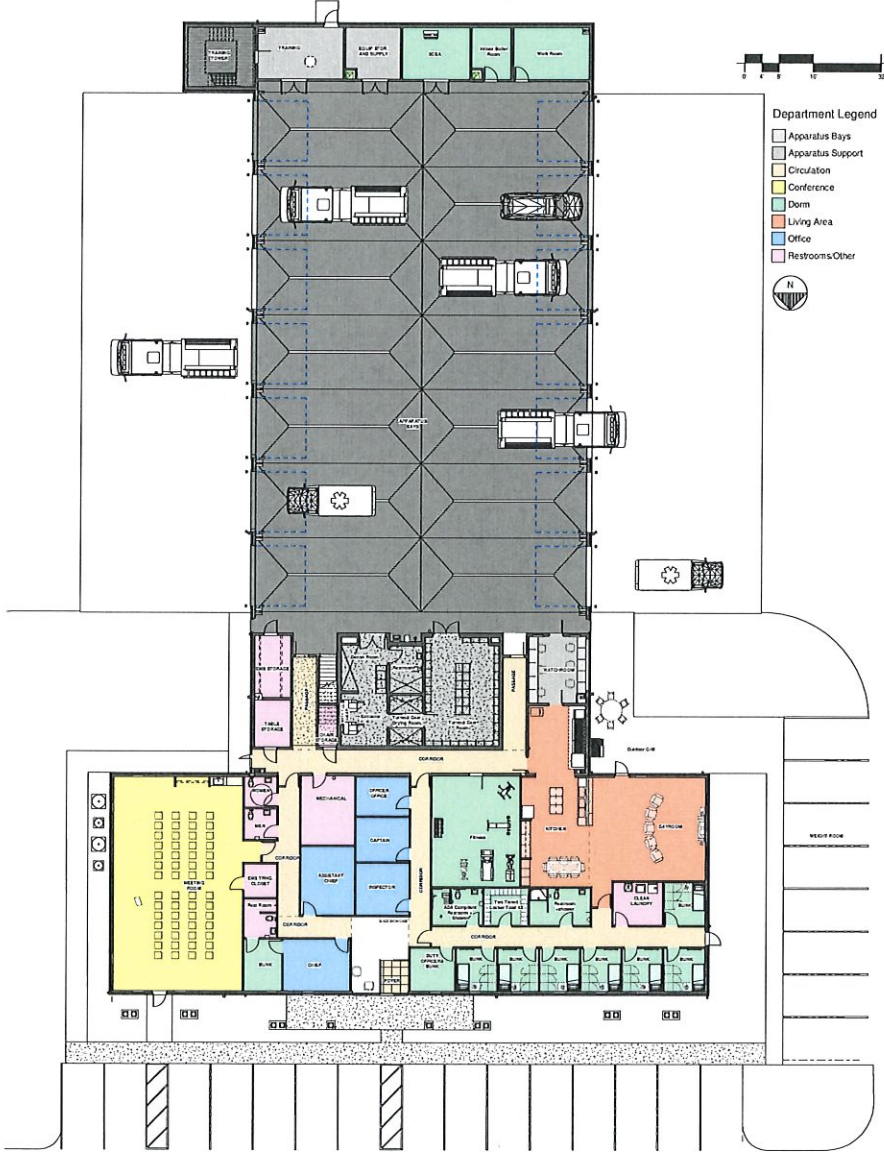

① FIRST FLOOR PLAN
1/8" = 1'-0"

DANBURY TOWNSHIP FIRE DEPARTMENT

PRO1
DATE: 08/11/2011
SCALE: AS SHOWN
PROJECT: DANBURY TOWNSHIP FIRE DEPARTMENT
DRAWN BY: J. SHARP
CHECKED BY: M. SHARP
DATE: 08/11/2011

NEW FIRE STATION
FOR
DANBURY TOWNSHIP
WEST STATE ROUTE 163, DANBURY, OHIO 43140
Fire Presentation Board 27 by 42

McCall SHARP
ARCHITECTURE
127 WOODLAND DRIVE
100 EAST MAIN STREET
SPRINGFIELD, OHIO 45502
P. 937.762.4100
F. 937.762.3143

NO.	DATE	DESCRIPTION

REVISIONS